



Front Elevation of WC Pan

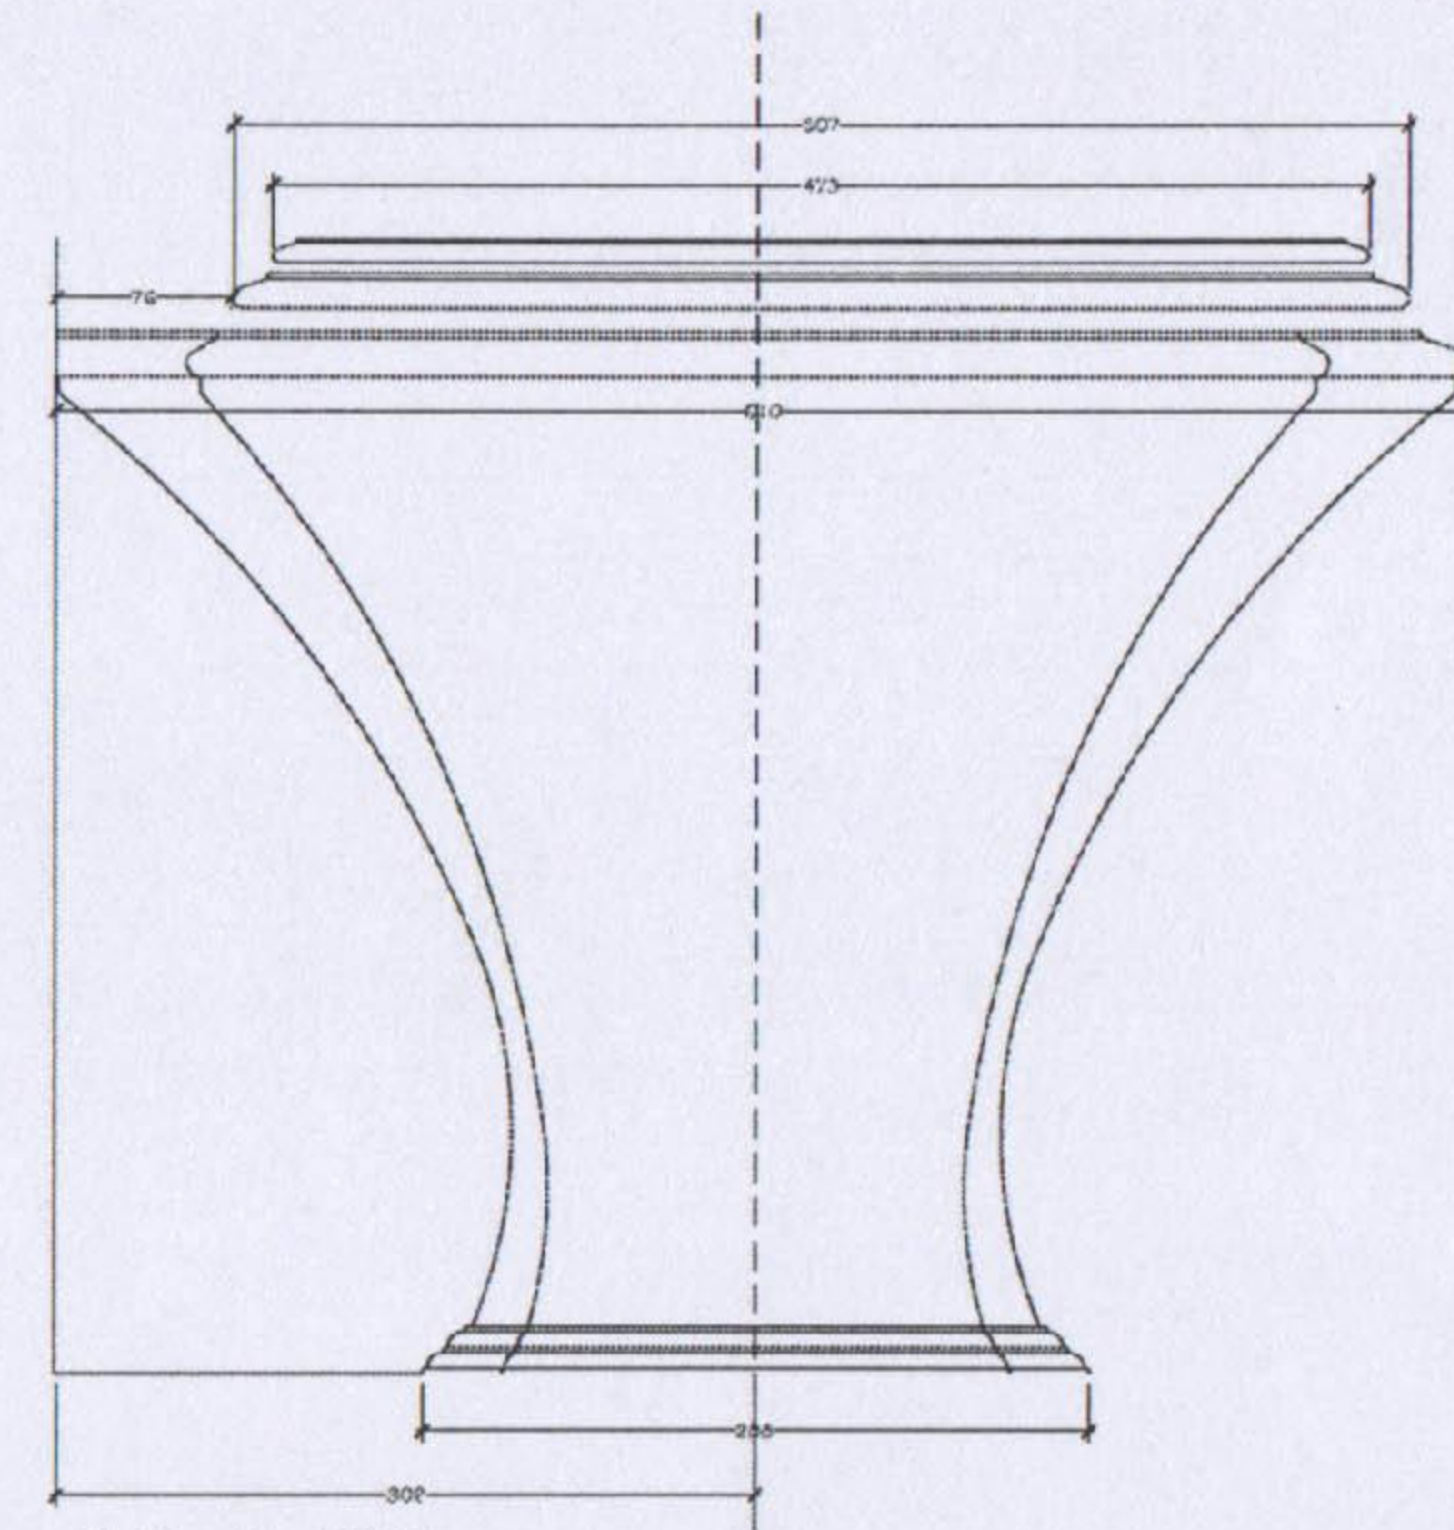

Side Elevation of WC Pan

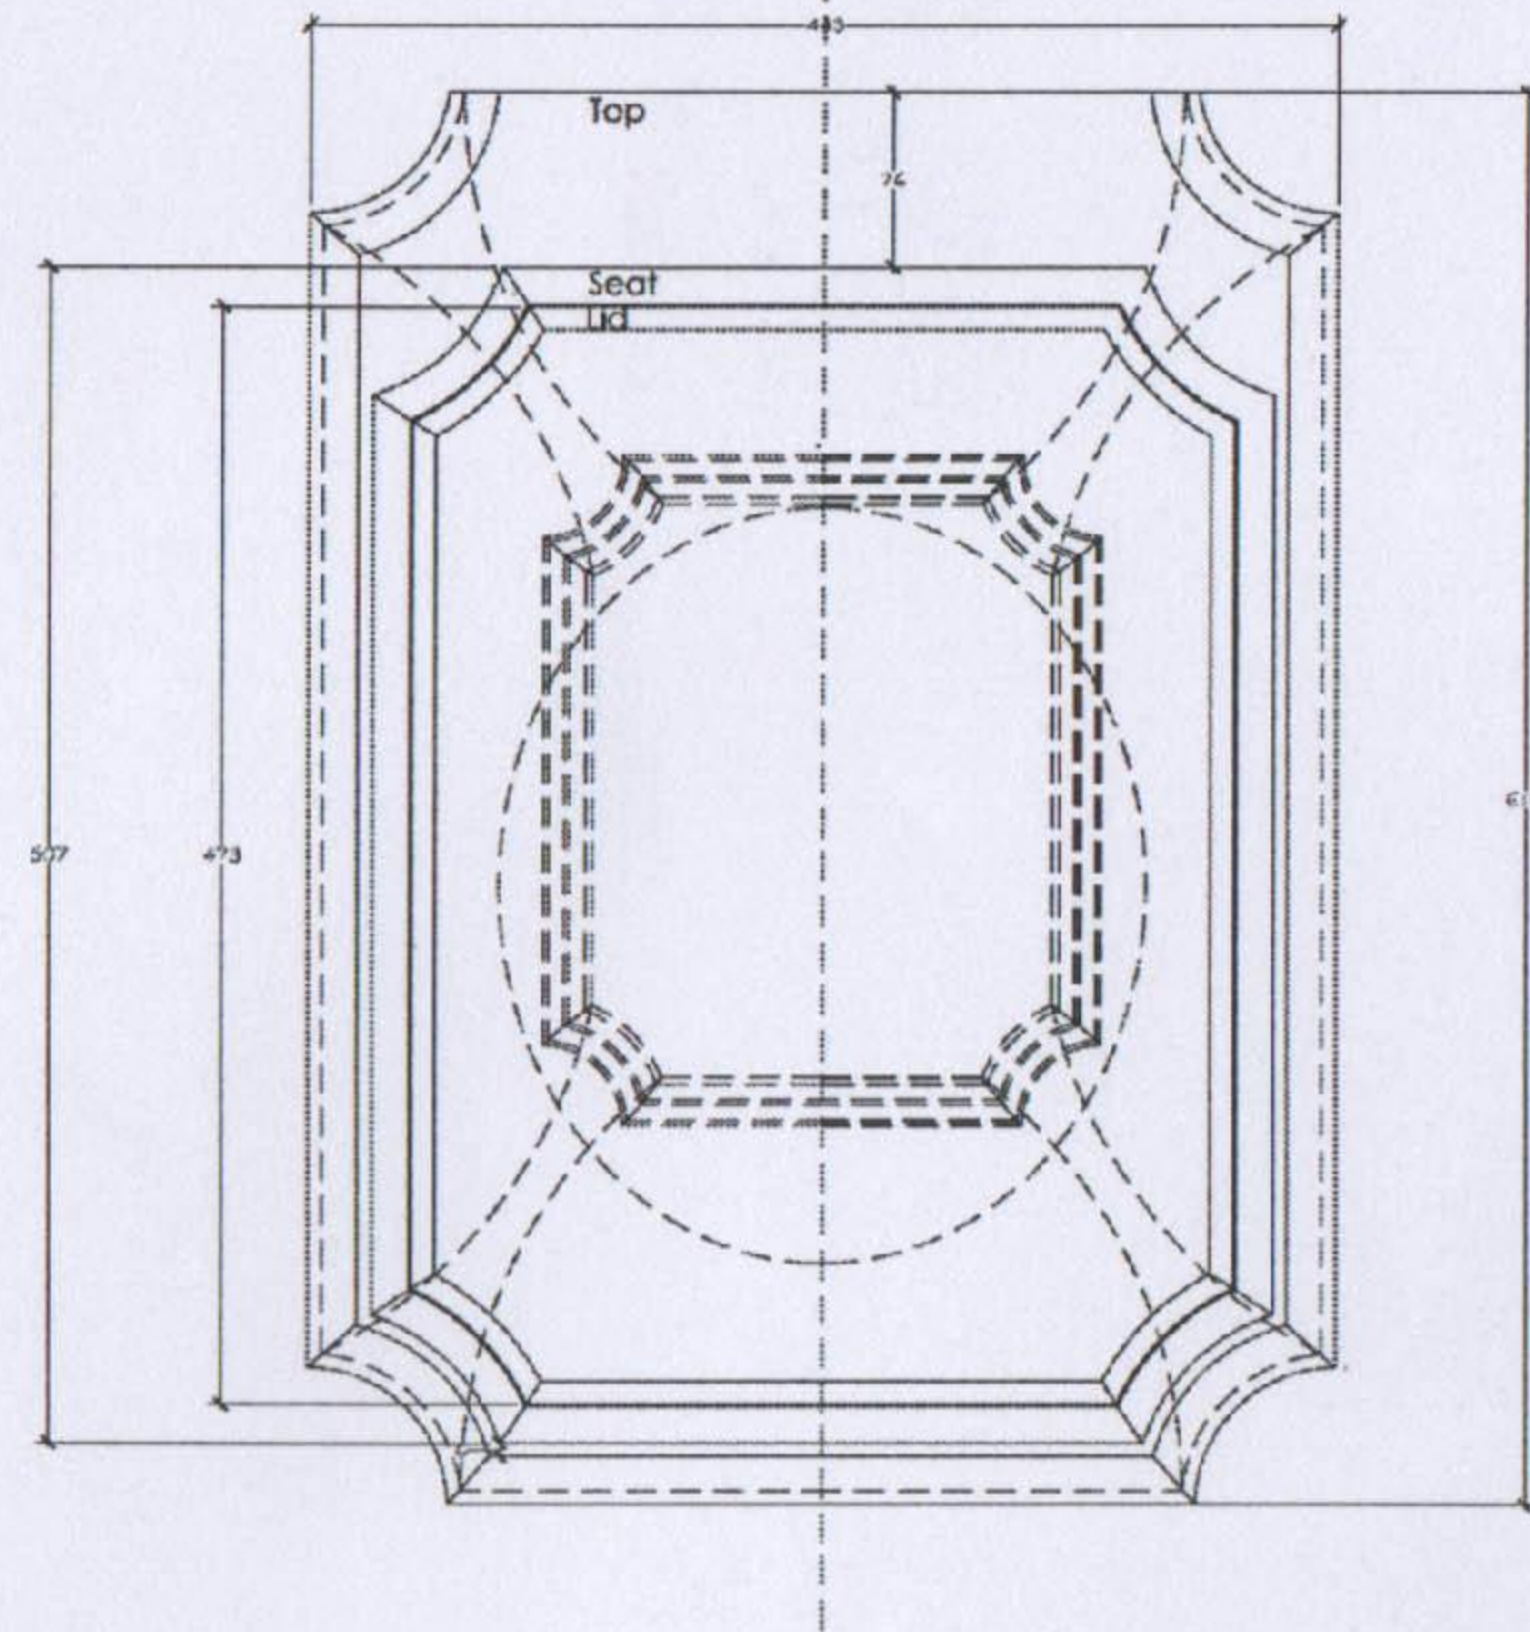

Plan of WC Pan

# IMPERIALE WC PAN DESIGN DRG

No.	Description	Date

BURGE & GUNSON  
Ref: 7002 / ZPO 1002661

IMPERIALE WC PAN  
DESIGN DRAWING  
Plan, Sections, Elevation

Scale: 1:1  
Drawing No: IWC-DD-1

CONSULTO COLLECTION LTD

14000 RIVERVIEW PARKWAY  
SUITE 100, WILLOW BROOK, ILLINOIS  
60091  
TEL: 630-252-8888  
FAX: 630-252-8889  
WWW.CONSULTOCOLLECTION.COM